



REUSE OF DOCUMENTS: This document and the ideas and design incorporated herein, as an instrument of professional service, is the property of Humboldt Drafting Services and shall not be reused in whole or part for any other project without express written authorization.




RESTROOM/CONCESSION

CARSON PARK CONCEPTUAL DESIGN

NOTE:
SEE CONSTRUCTION DOCUMENTS FOR LANDSCAPE AND STORM WATER CONTROL PLANS.

LEGEND:
 NEW AREA LIGHT
 NEW LED COURT LIGHTING FIXTURE

Sheet List Table	
Sheet Number	Sheet Title
G0.1	CONCEPTUAL PLAN
A1.0	FLOOR PLAN
A2.0	ELEVATIONS
A5.0	DETAILS
A5.1	DETAILS
L1.0	LANDSCAPE PLAN

 


NO.	HISTORY / REVISION	BY / CHK.	DATE


CARSON PARK RECREATION AREA IMPROVEMENTS
 CONCEPTUAL PLAN
 CARSON PARK
 EUREKA, CA

DRAWN	JDB
CHECK	SS
APPROVED	SS
DATE	10-8-2021
JOB NUMBER	10.8.2021
SHEET	G0.1


Jan 24, 2022 4:03pm F:\ACAD\CAD FILES\STEVE AND ENIK STROMBECK\Carson Park\DWG\G0.1 CONCEPTUAL PLAN.dwg

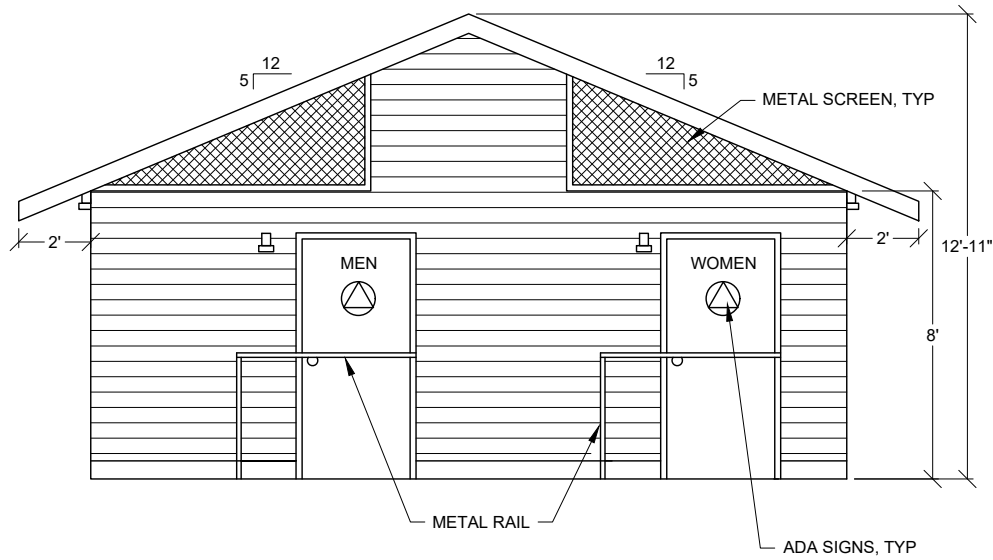


NORTH ELEVATION
SCALE: 3/16" = 1'-0"

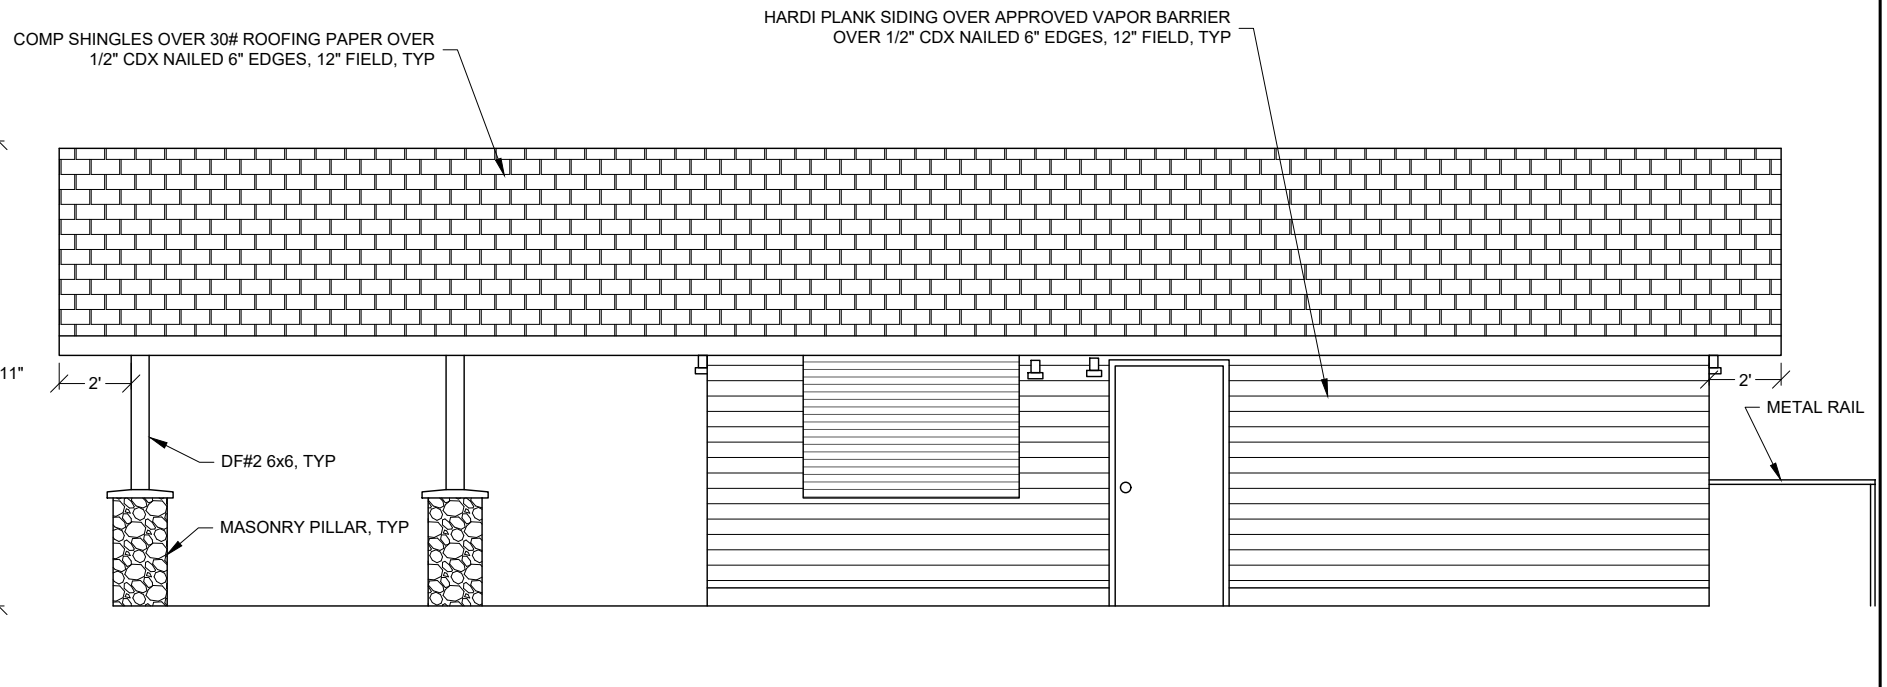


EAST ELEVATION
SCALE: 3/16" = 1'-0"

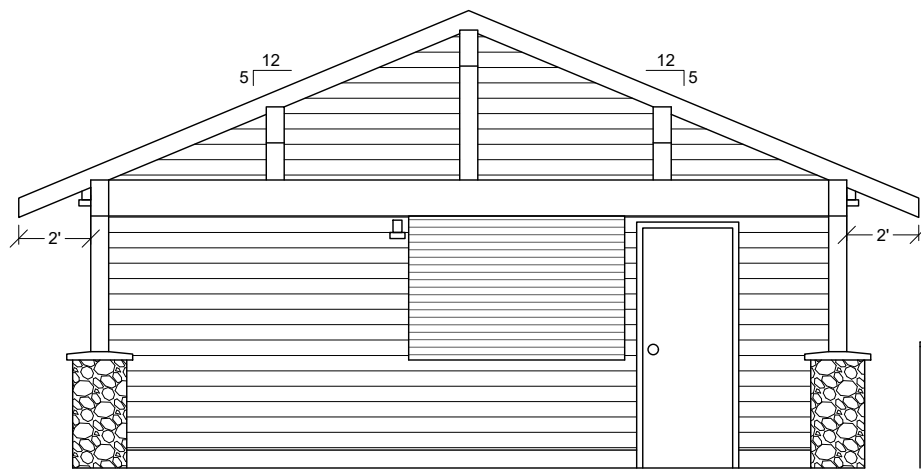

SOUTH ELEVATION
SCALE: 3/16" = 1'-0"

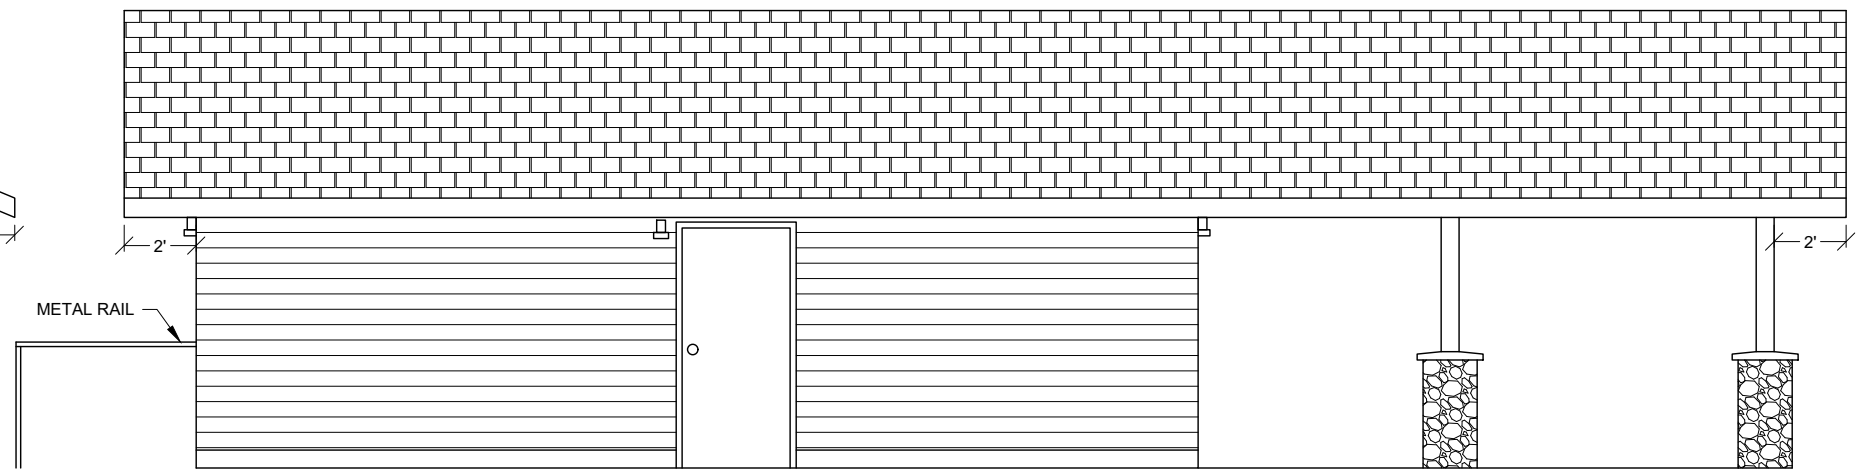

WEST ELEVATION
SCALE: 3/16" = 1'-0"

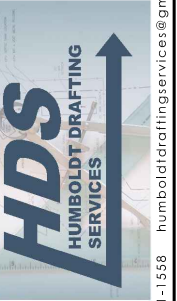

(707) 601-1558_humboltdraftingservices@gmail.com

NO.	HISTORY / REVISION	BY	CHK.	DATE

CARSON PARK RECREATION AREA IMPROVEMENTS

ELEVATIONS

**CARSON PARK
EUREKA, CA**

DRAWN	JDB
CHECK	SS
APPROVED	SS
DATE	10-8-2021
JOB NUMBER	10.8.2021

SHEET **A2.0**

